



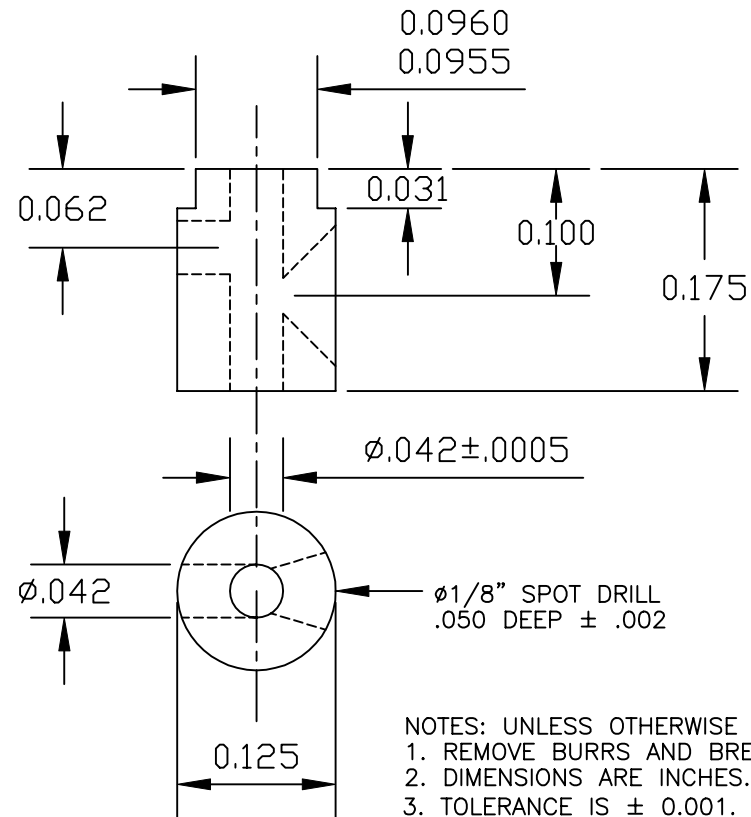

REVISIONS			
REV.	DESCRIPTION	DATE	APPROVED
A	Baseline Release	23Feb98	

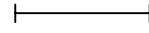

NOTES: UNLESS OTHERWISE SPECIFIED,  
 1. REMOVE BURRS AND BREAK SHARP EDGES.  
 2. DIMENSIONS ARE INCHES.  
 3. TOLERANCE IS  $\pm 0.001$ .

1	A/R		MATL NICKEL	SPEC
ITEM#	QTY	PART NUMBER	NOMENCLATURE	MATERIAL SPECIFICATION
TOLERANCES (EXCEPT AS SPECIFIED)			<del>DO NOT SCALE DRAWING</del> <del>METRIC DRAWING</del> (UNITS: mm) INTERPRET PER ANSI Y14.5-1982 WELDING SYMBOLS PER ANSI/ANS A2.4-79	
OVER	TO	TOLERANCE	<i>Space Sciences Laboratory</i> UNIVERSITY OF CALIFORNIA, BERKELEY, USA DWG TITLE SI Pogo Adapter	
0	49.99	$\pm 0.1$		
50	249.9	$\pm 0.5$	APPROVALS _____ DATE _____ DRAWN J. HULL DATE 23FEB98 CHECKED J. HULL DATE 23FEB98 ISSUED _____	
250	-	$\pm 1$		
ANGLES			SIZE PROGRAM DWG. NO. REV A IMAGE 8274-A4 A SCALE 240:1 SHEET 1 OF 1	
SURFACE FINISH 1.6				
SURFACE TREATMENT NONE				
MASS				

